


# ARCHANGEL WAY

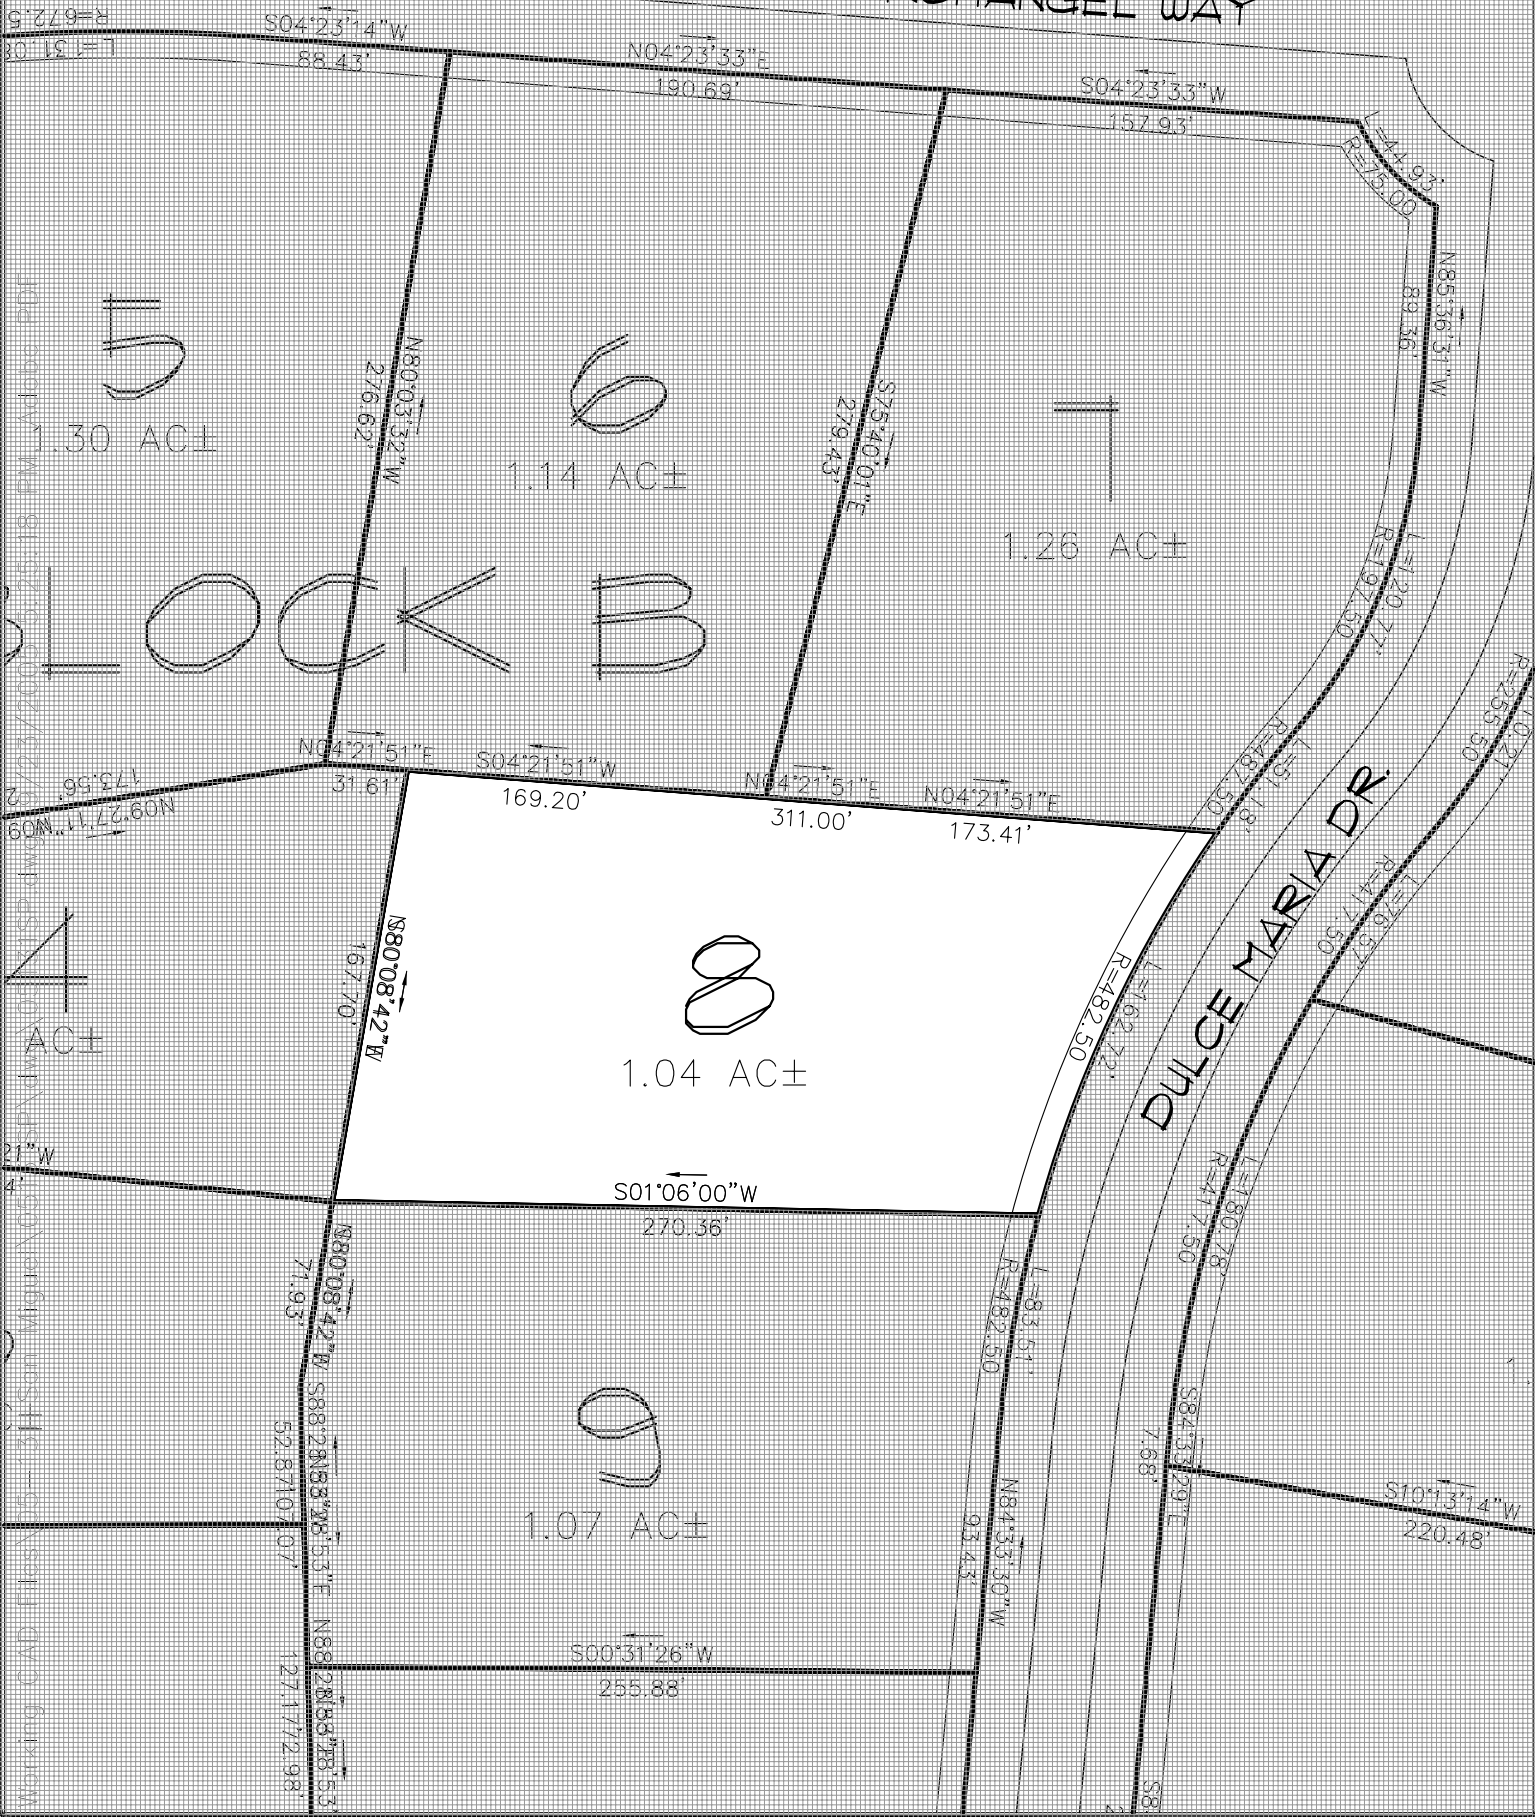

Job: 05131  
 Date: 9-9-50  
 Scale: NTS  
 Drawn By: JSC  
 Project: MISSION SAN MIGUEL  
 Title: BLOCK B LOT 8 ILLUSTRATION  
 Sheet: 1 OF 1

**PROJECT:**  
 MISSION SAN MIGUEL  
**TITLE:**  
 BLOCK B LOT 8 ILLUSTRATION

**DATE:**  
 9-9-50  
**SCALE:**  
 NTS  
**DRAWN BY:**  
 JSC

**REVISED:**  
 \_\_\_\_\_  
 \_\_\_\_\_  
 \_\_\_\_\_

**POOLE ENGINEERING & SURVEYING, Inc.**  
 2145 DELTA BLVD. • TALLAHASSEE, FL. 32303 • (850)386-5117